




MAIN LEVEL FLOORPLAN

2065 Square Feet +/-

SCALE: 1/4" = 1'-0"

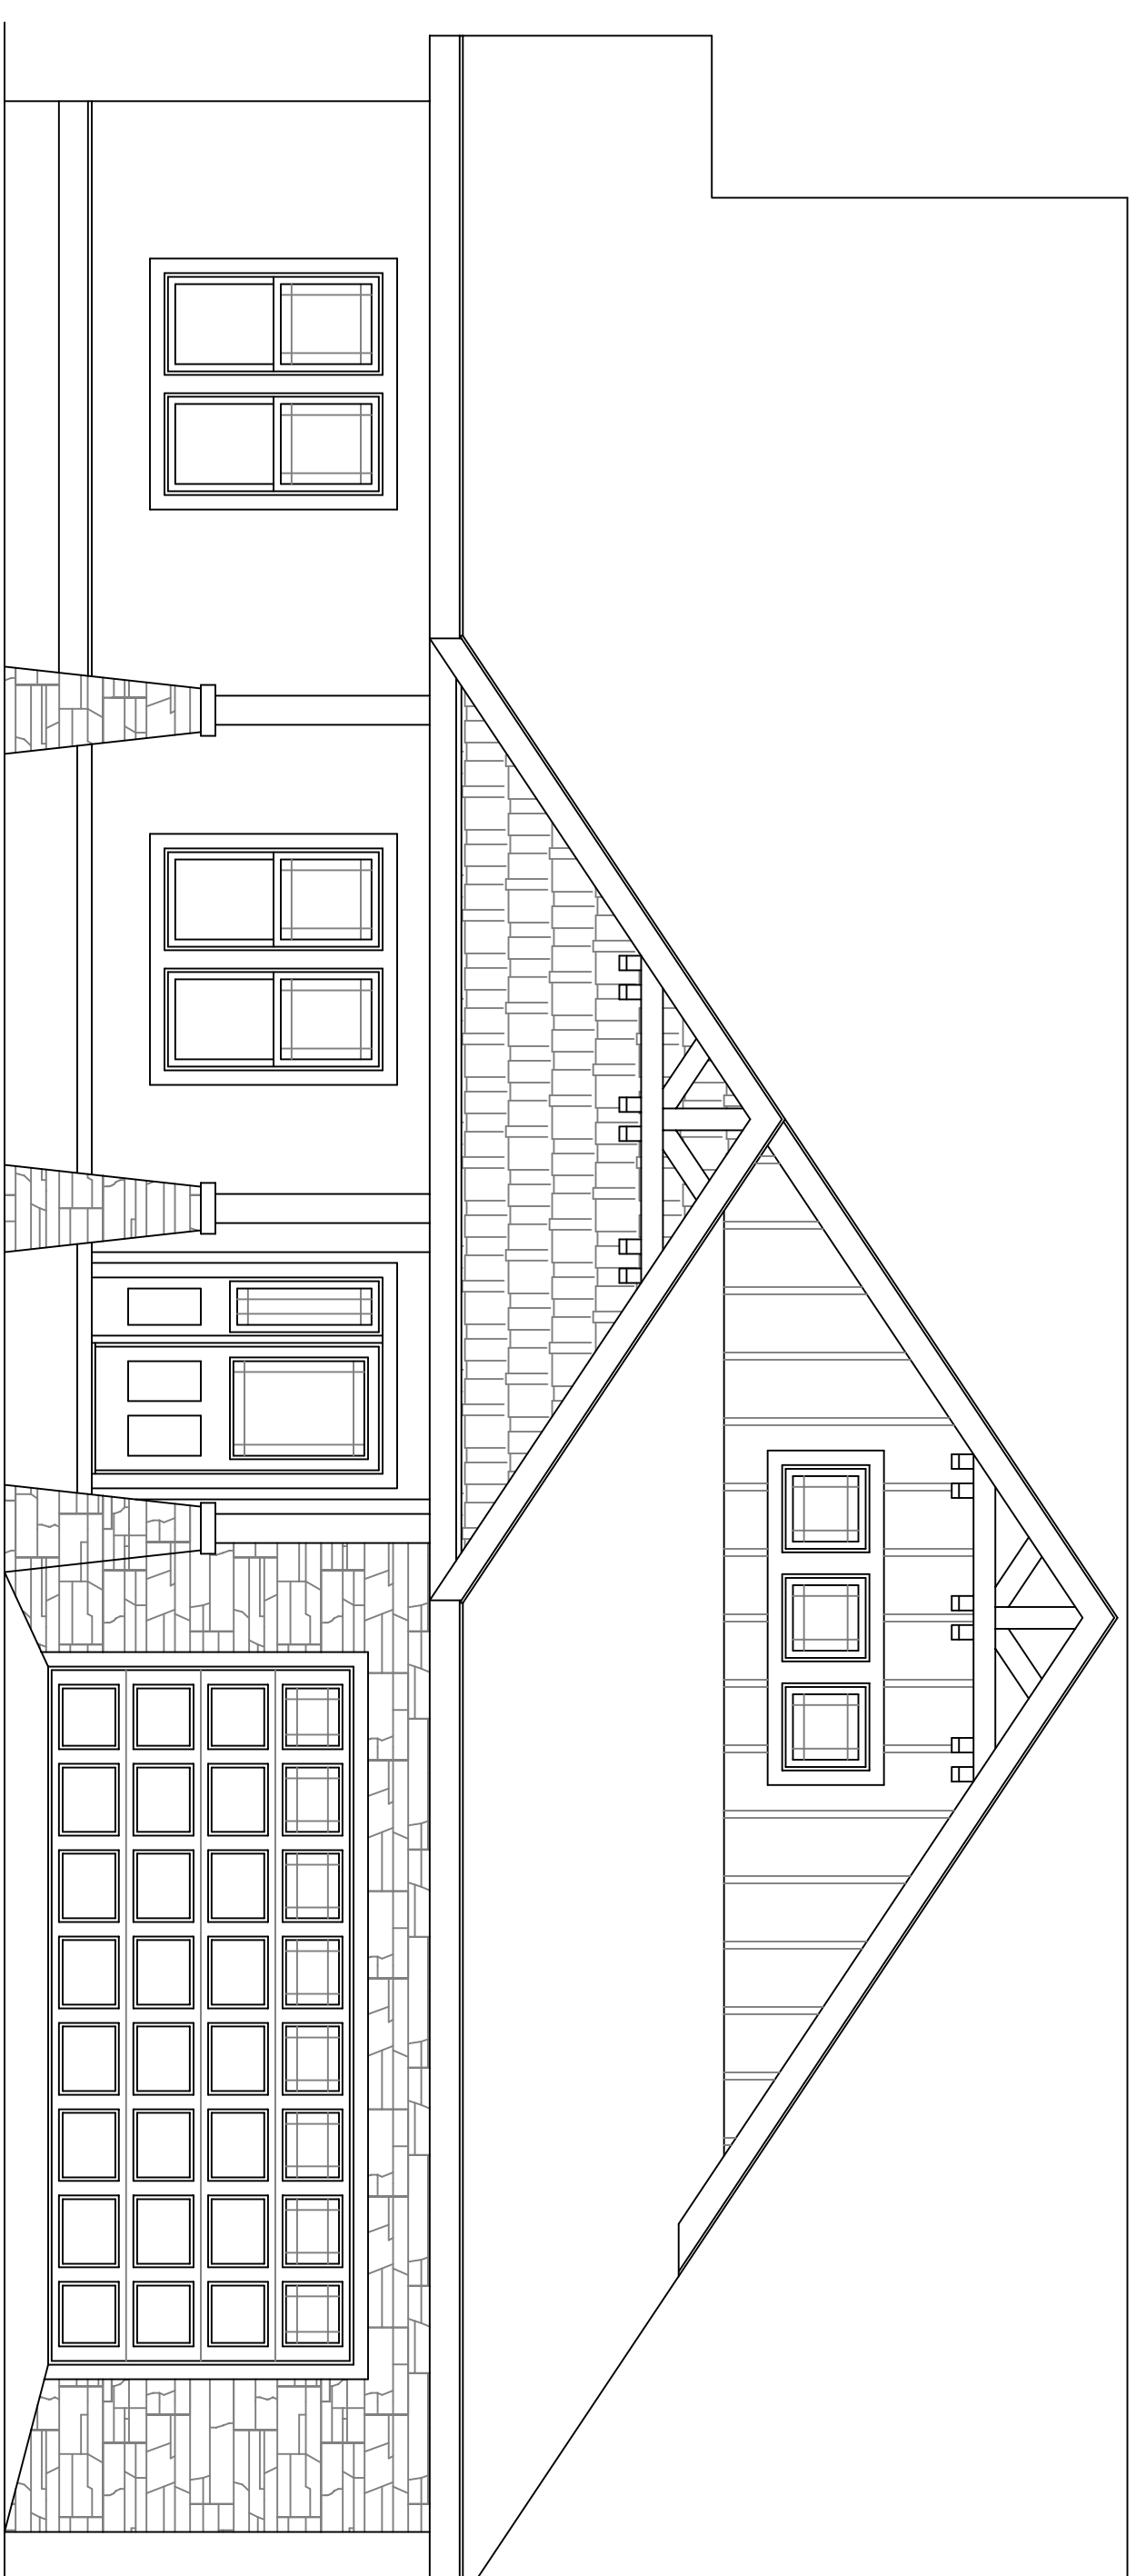


FRONT ELEVATION

SCALE: 1/4" = 1'-0"

BRIDGEWATER COTTAGE

Fairview Township
Buncombe County, North Carolina

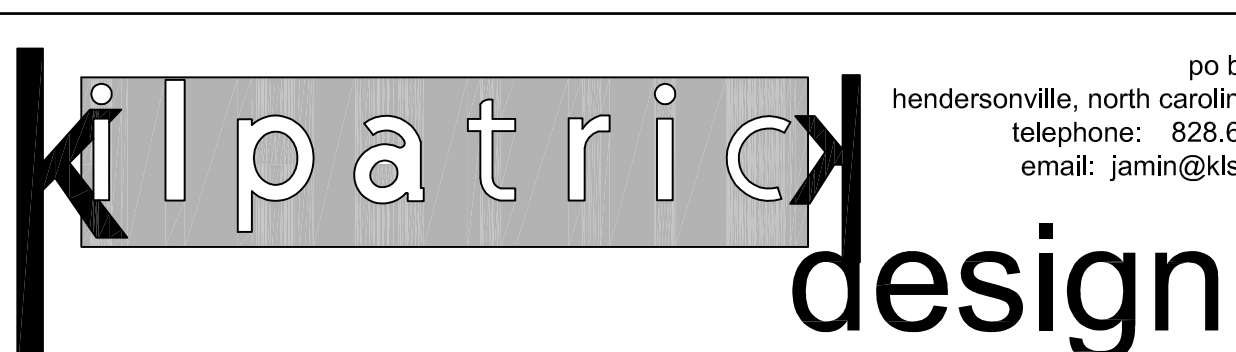

po box 2705
hendersonville, north carolina 28792
telephone: 828.692.6107
email: jamin@kilsplic.com

Date 10 OCT 2011
Drawn By JCK
Scale 1/4" = 1'-0"
Revision Original
Dwg No. a01